


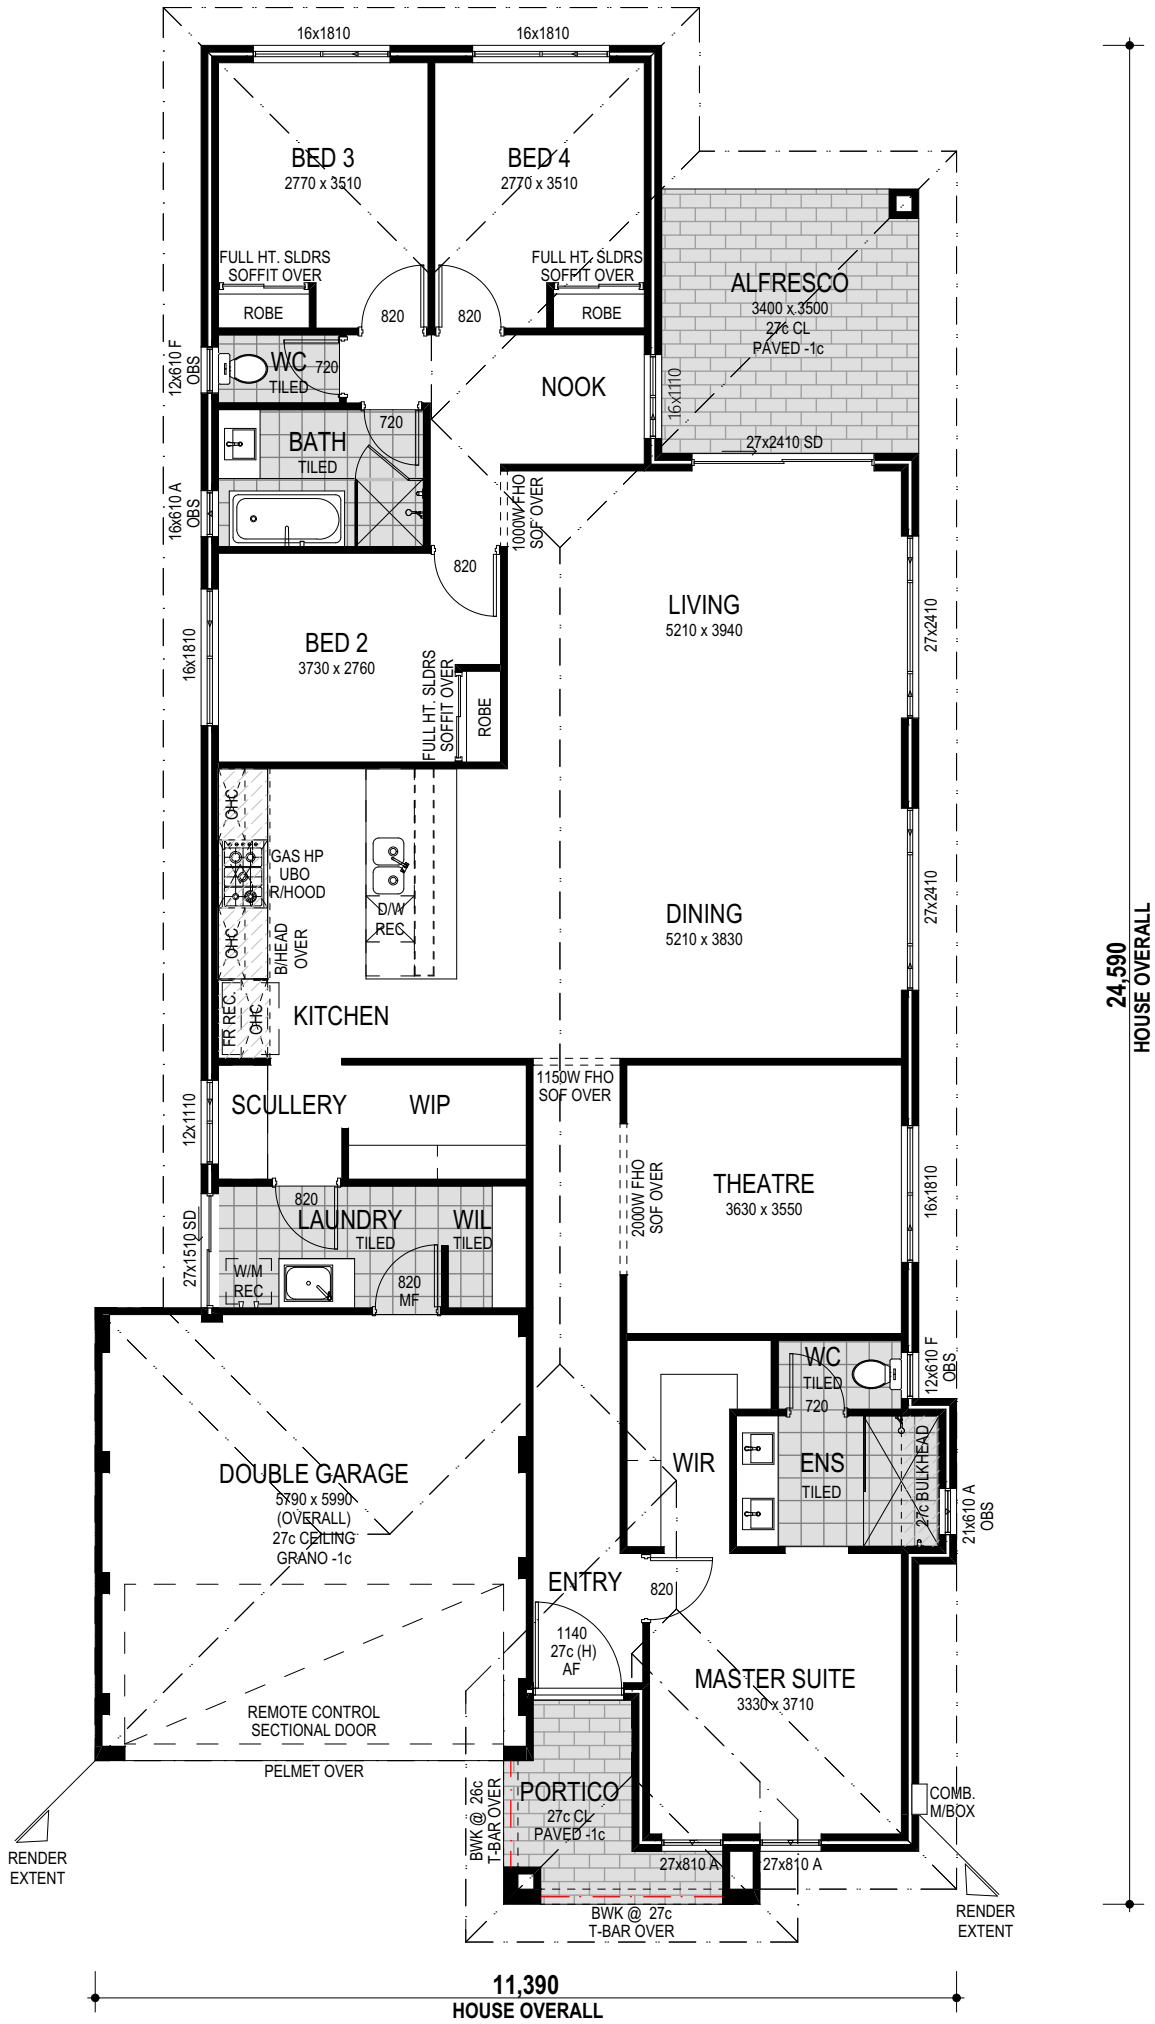


30c CEILING LEVELS
THROUGHOUT UNLESS
NOTED OTHERWISE


PROPOSED AREAS		
NAME	AREA	PERIMETER
ALFRESCO	11.900	13.800
GARAGE	33.828	23.560
HOUSE	176.121	67.760
PORCH	5.461	12.180
	227.310 m²	

THIS DESIGN IS THE PROPERTY OF REDINK HOMES


 BUILDERS REGISTRATION N° 12049 16 FROBISHER STREET, OSBORNE PARK WA 6017 Phone (08) 9208 1111 Fax (08) 9208 1122 © Copyright 2006	CLIENT.....DATE.....	THE MATILDA TRADITIONAL		R ZONING:	LOT SIZE:	FOR ALL ENQUIRES PLEASE CONTACT: CONSULTANT: MOBILE: EMAIL: SALES PLAN SCALE: 1:100
	CLIENT.....DATE.....	CLIENT:	SITE ADDRESS:	MAXIMUM SITE COVER:	MINIMUM HOUSE SETBACK:	
	BUILDERDATE.....			MINIMUM GARAGE SETBACK:		

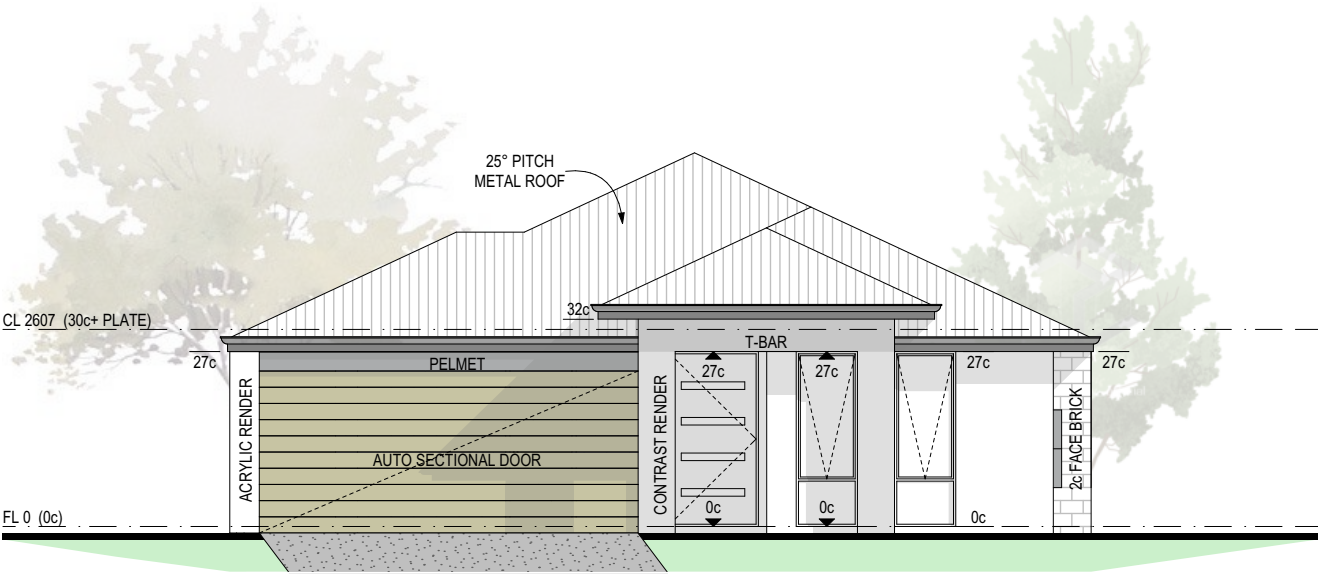


ELEVATION 1
SCALE 1:100

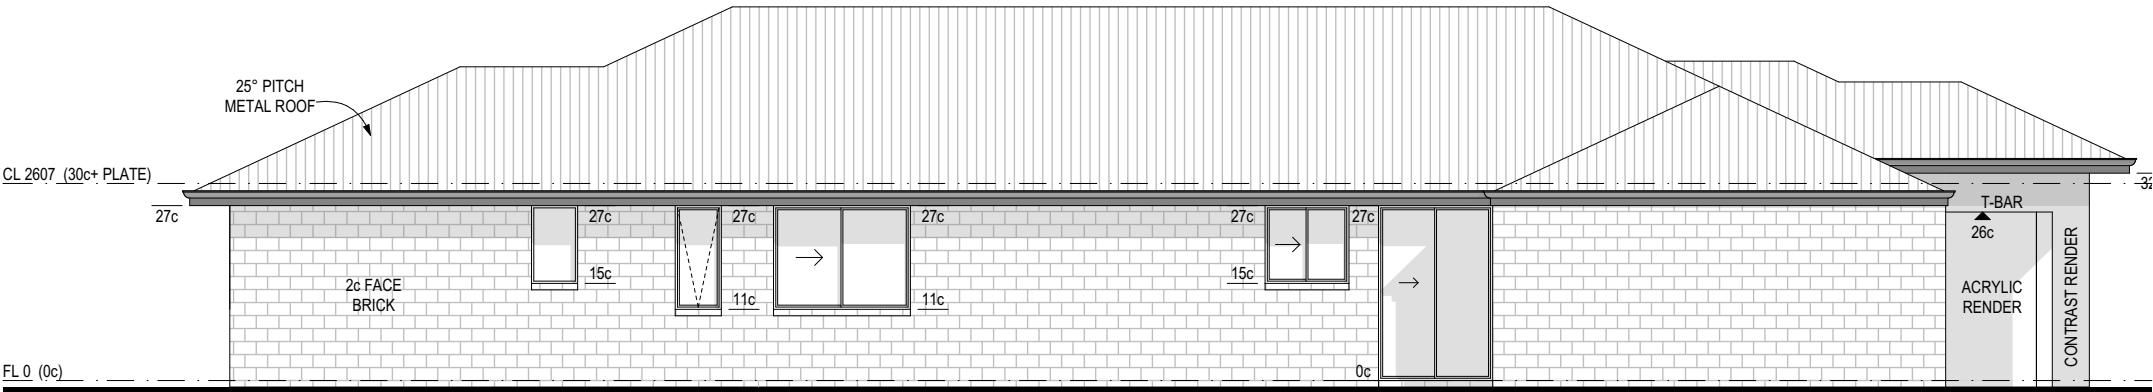

ELEVATION 2
SCALE 1:100

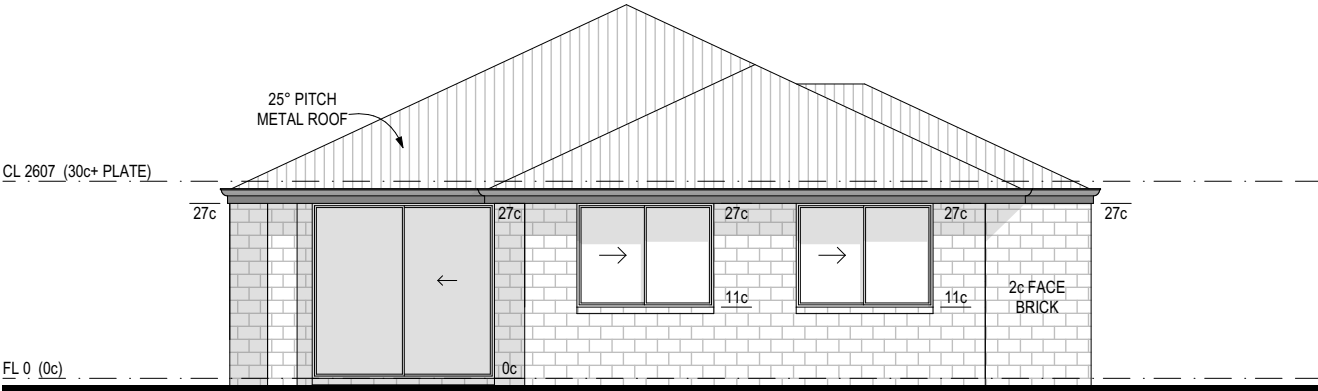

ELEVATION 3
SCALE 1:100

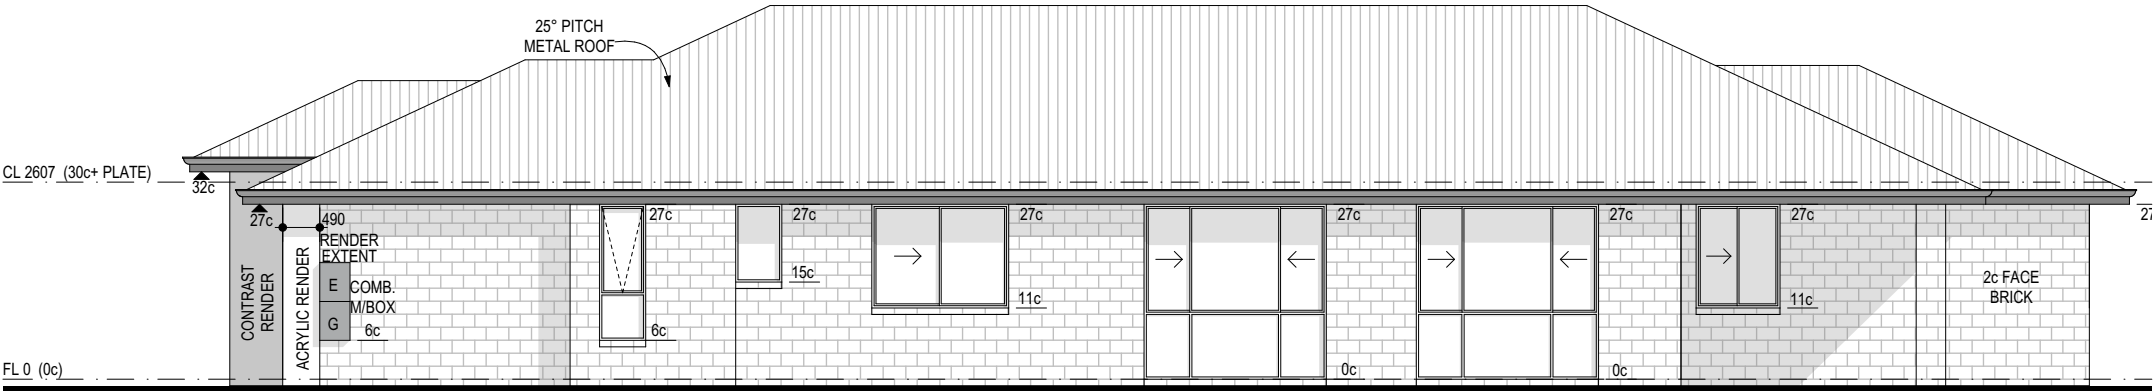

ELEVATION 4
SCALE 1:100

THIS DESIGN IS THE PROPERTY OF REDINK HOMES

redink HOMES BUILDERS REGISTRATION N° 12049 16 FROBISHER STREET, OSBORNE PARK WA 6017 Phone (08) 9208 1111 Fax (08) 9208 1122 © Copyright 2006	CLIENT.....DATE..... CLIENT.....DATE..... BUILDERDATE..... NOTE: WORKING DRAWINGS MAY VARY FROM SALES SKETCH DUE TO BRICK DIMENSIONS, BUILDING CODES AND SITE REQUIREMENTS.	THE MATILDA TRADITIONAL		R ZONING:	LOT SIZE:	FOR ALL ENQUIRES PLEASE CONTACT: CONSULTANT: MOBILE: EMAIL: ELEVATIONS SCALE: 1:100
		CLIENT:		MAXIMUM SITE COVER:	MINIMUM HOUSE SETBACK:	
		SITE ADDRESS:		MINIMUM GARAGE SETBACK:		